

SECURE SIDE

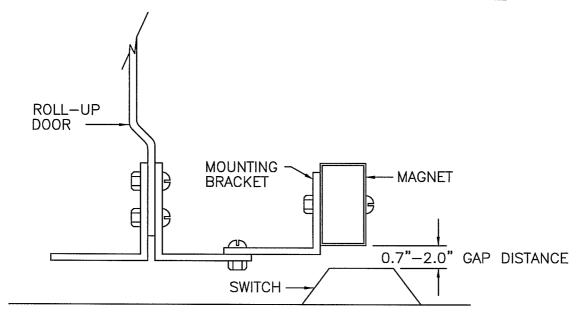

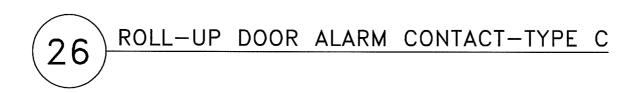

NOTES:

- 1. REFER TO MASTER SPECIFICATION "SECTION 16727—SECURITY CARD ACCESS SYSTEM" FOR MANUFACTURERS MODEL AND CATALOG NUMBERS OF DEVICES.
- 2. THE MINIMUM SIZE OF CONDUITS SHALL BE AS SHOWN ON THE STANDARD DETAILS, UNLESS SHOWN OTHERWISE ON THE PLAN DRAWINGS.
- 3. REFER TO BUILDING RACEWAY LAYOUT DRAWINGS FOR OVERALL CONDUIT CONNECTION INSIDE THE BUILDING.

LBNL ELECTRICAL STANDARDS

SECURITY CARD ACCESS

ROLL—UP DOOR ALARM CONTACT—TYPE C

UNIVERSITY OF CALIFORNIA LAWRENCE BERKELEY NATIONAL LABORATORY
FACILITIES DIVISION

DRAWN BY
CHECKED BY

CAD FILE PATH

SCALE NTS

DRAWING NO.
SHEET

SEC 1 20
PROJECT NO.